



隠渡污水幹線築造工事

位置図 S=1:10,000

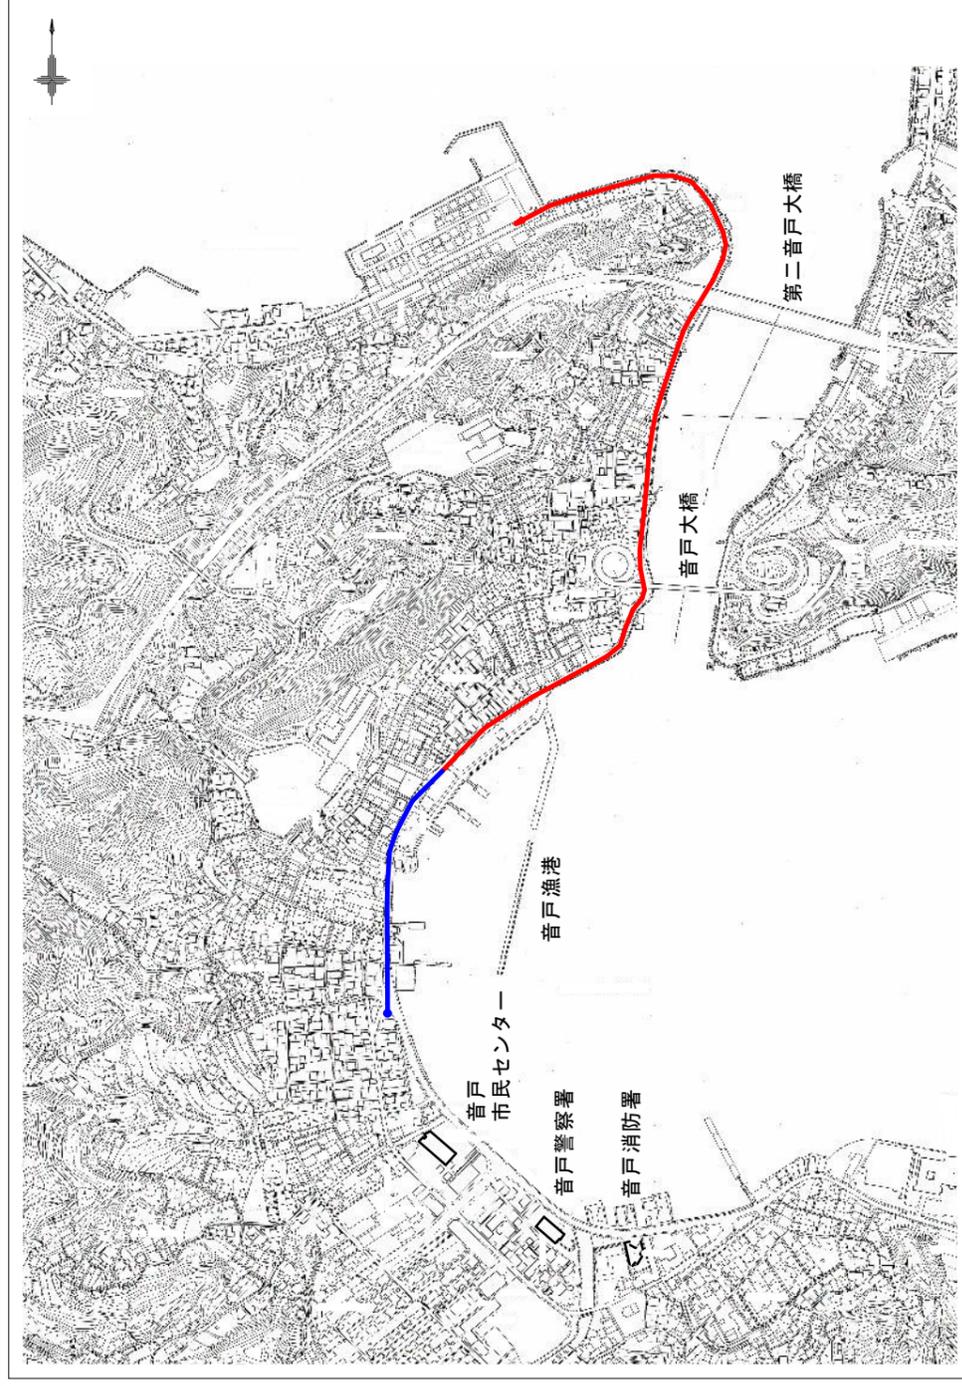

平面図 S=1:4,000

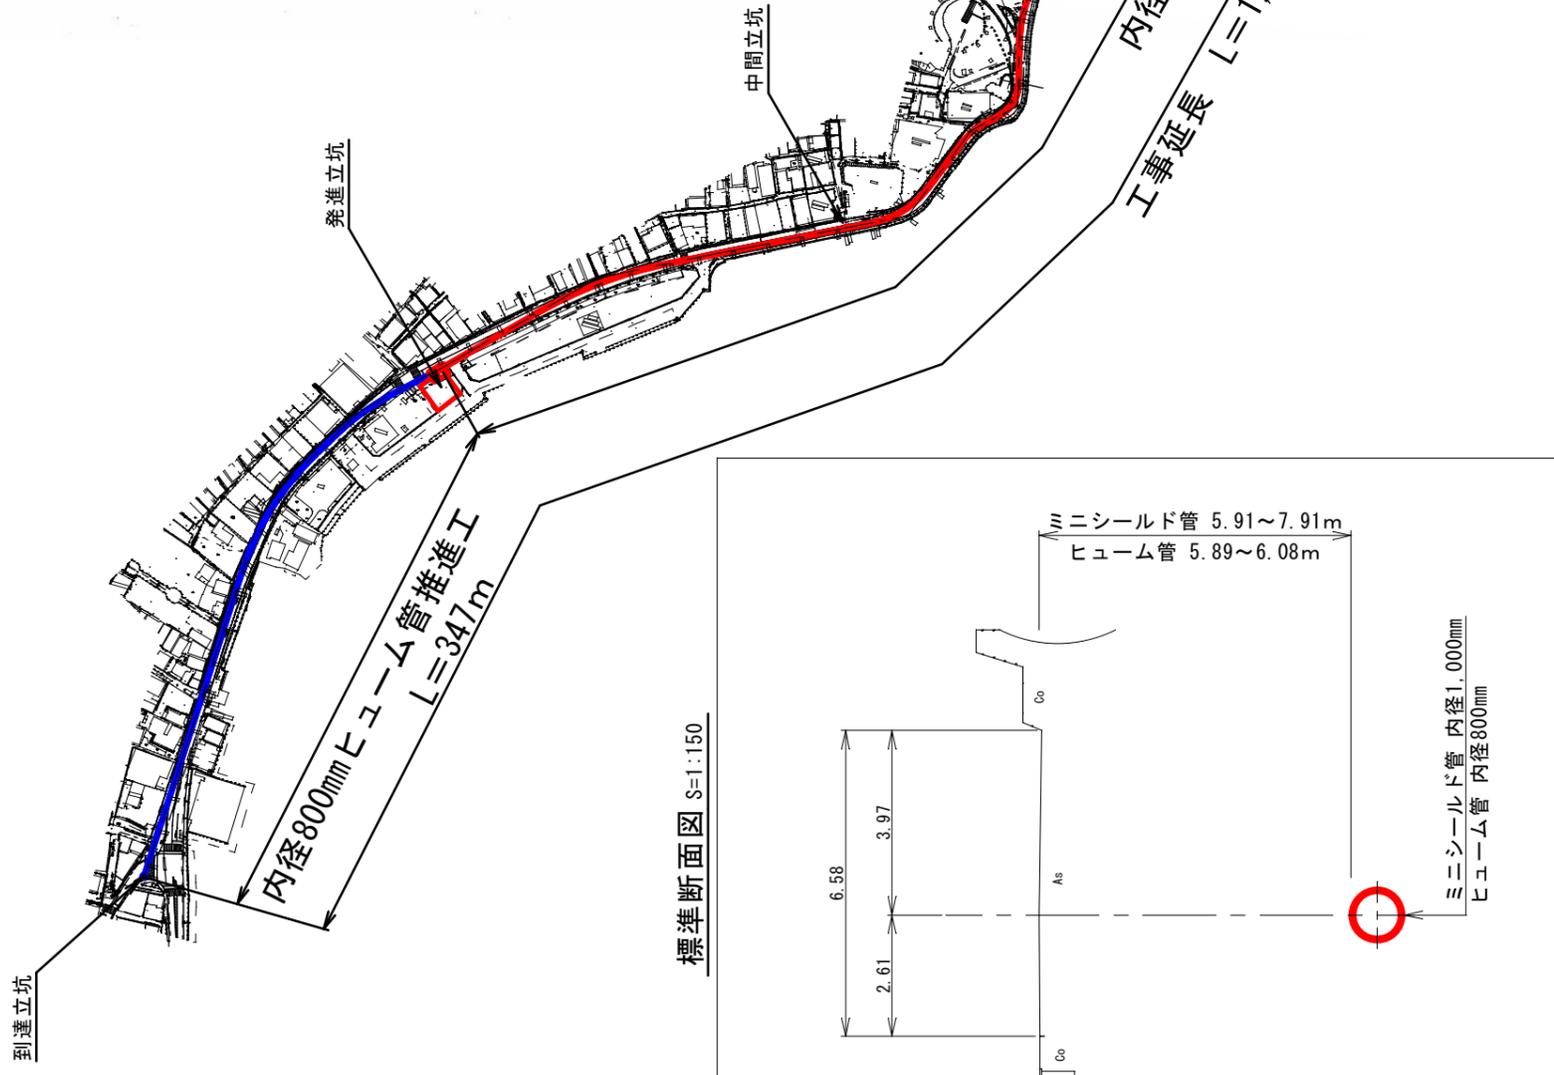

標準断面図 S=1:150

