



位置図




1:3,000

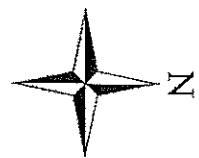


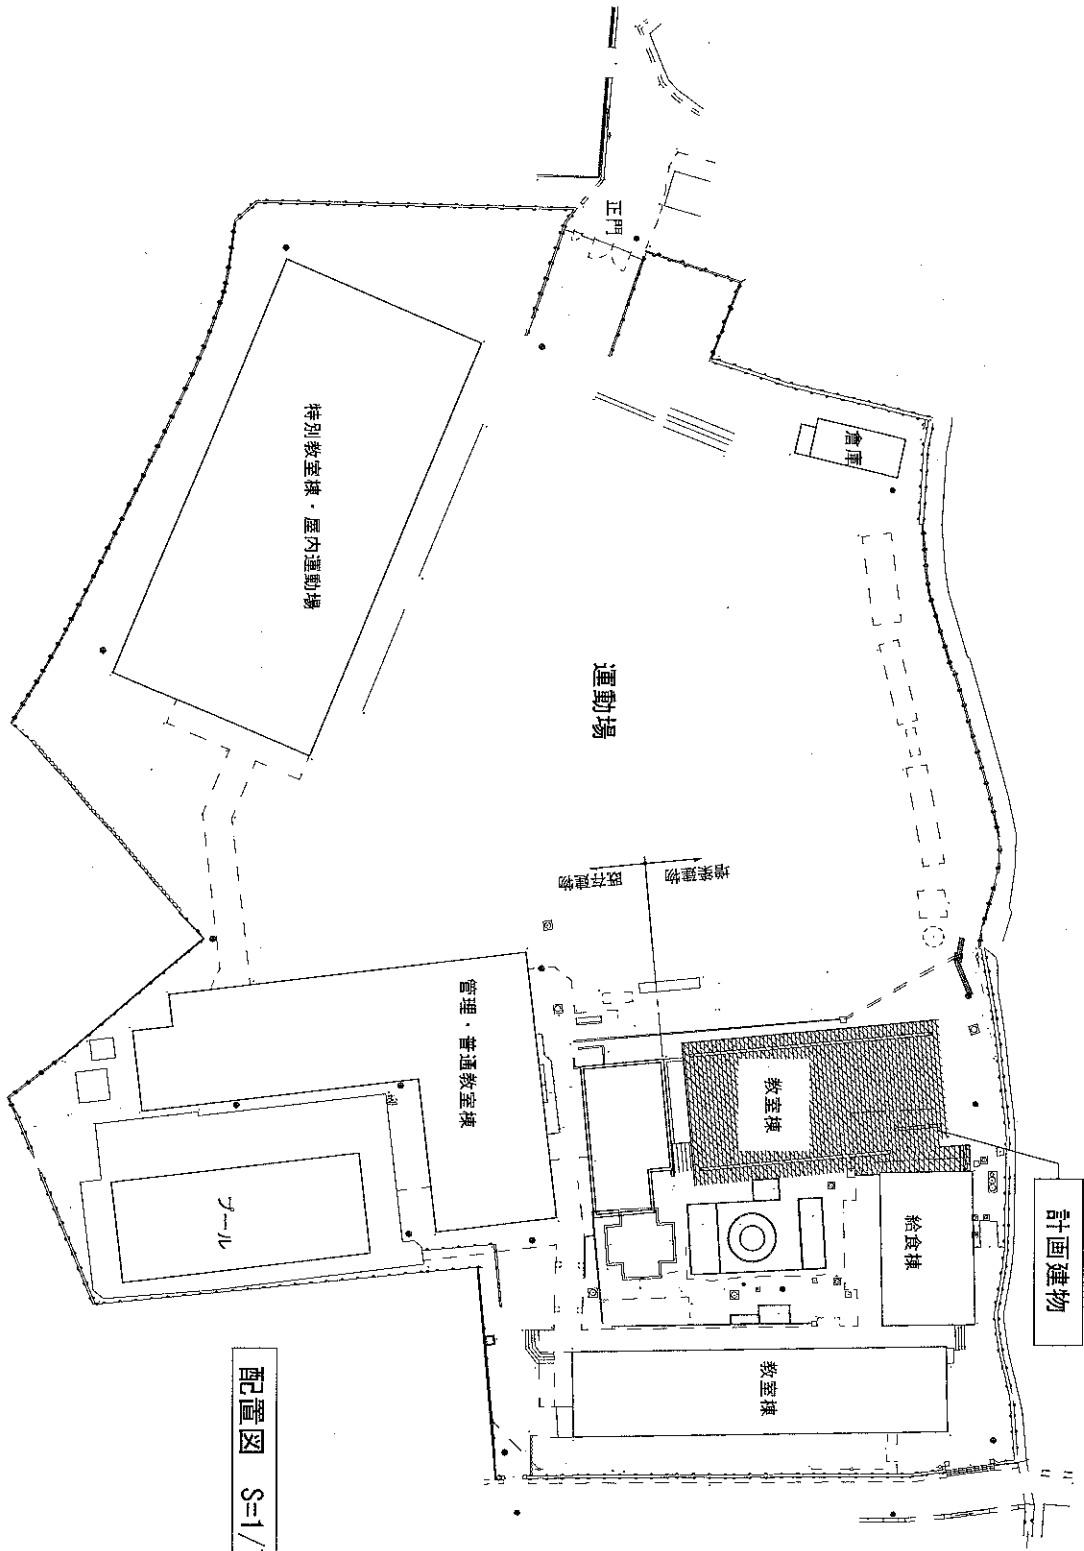


配置図 S=1/750

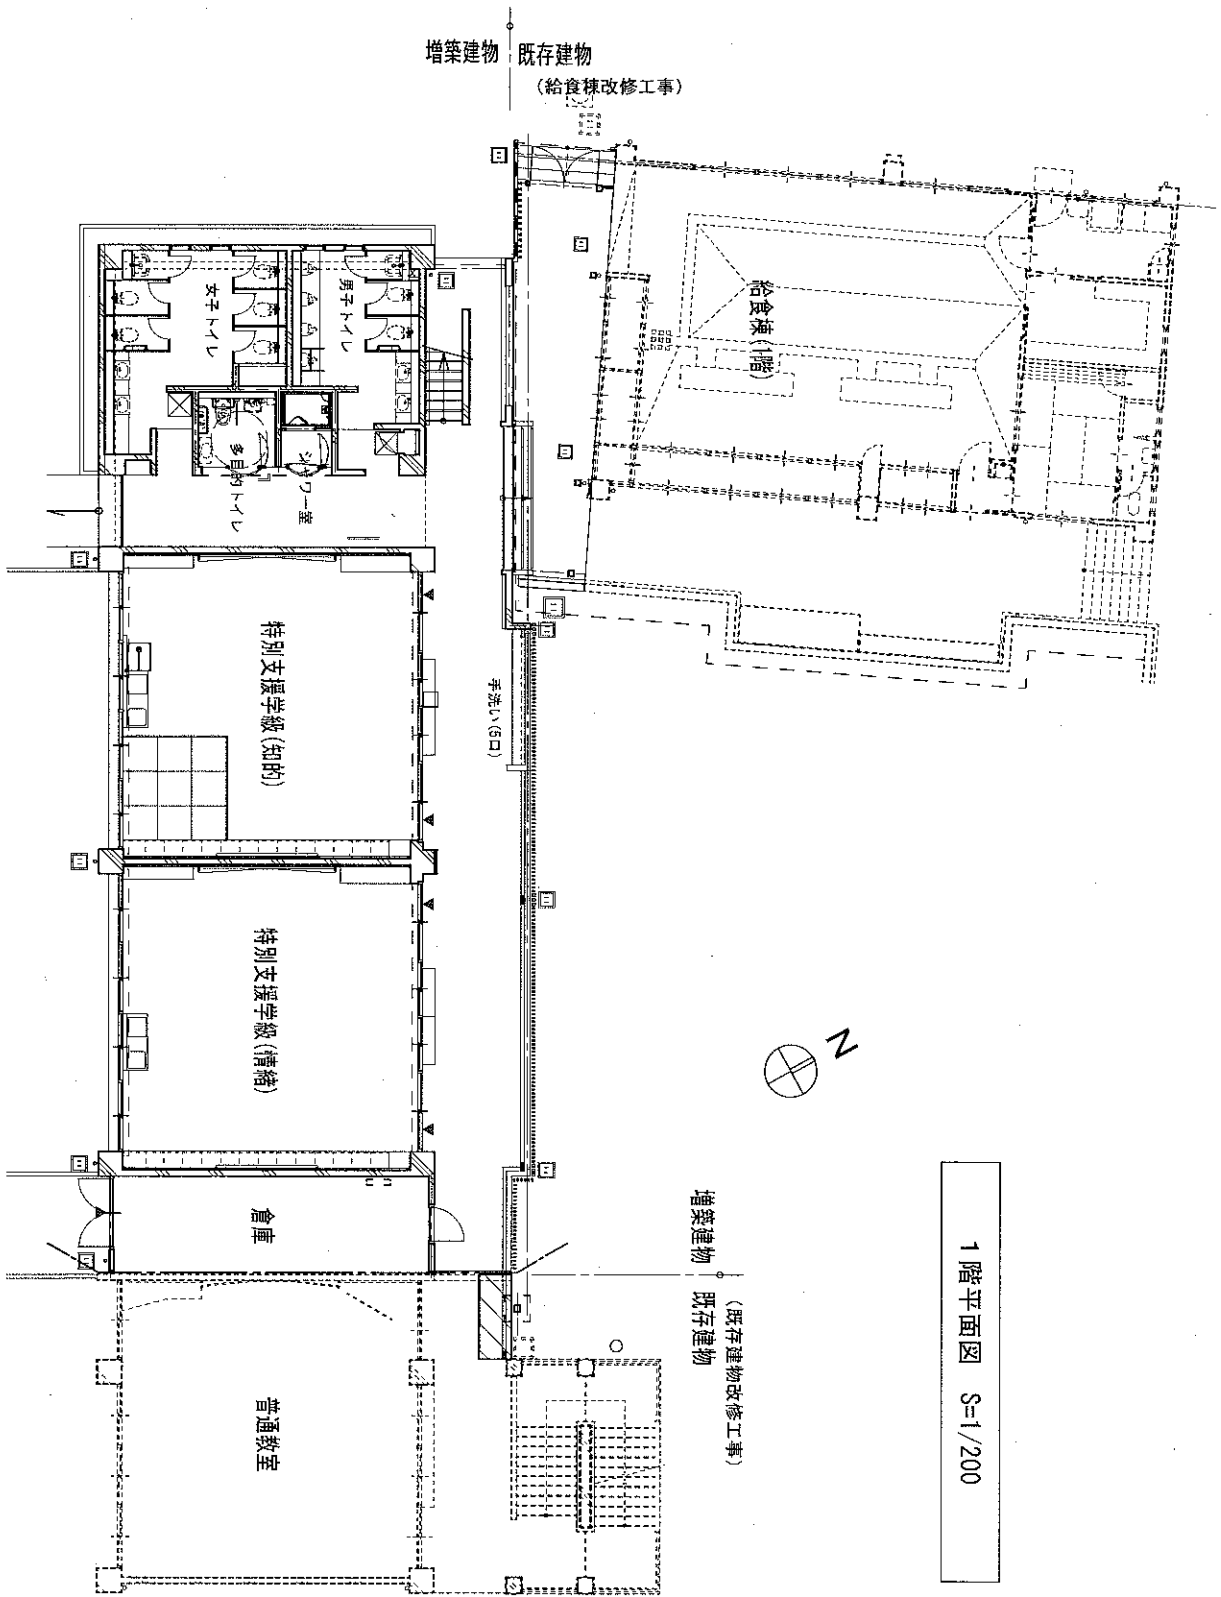


1階平面図 S=1/200

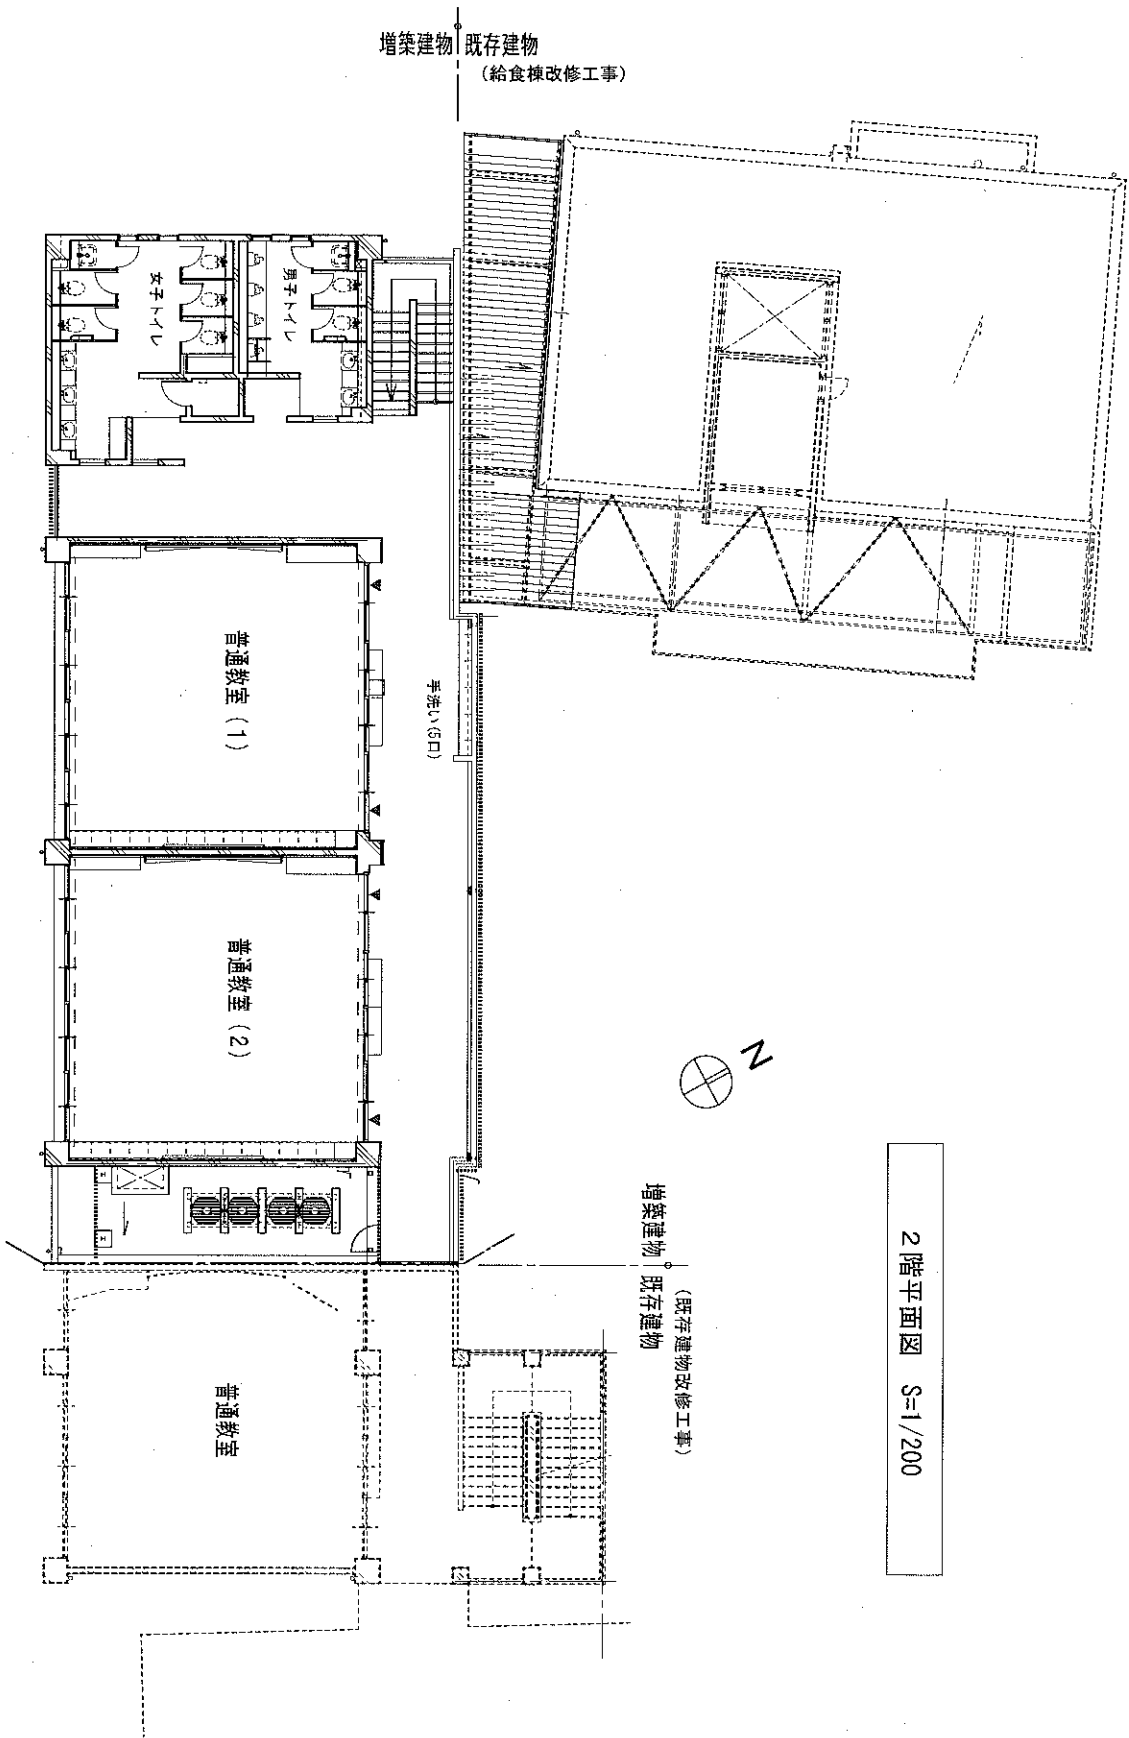

2階平面図 S=1/200

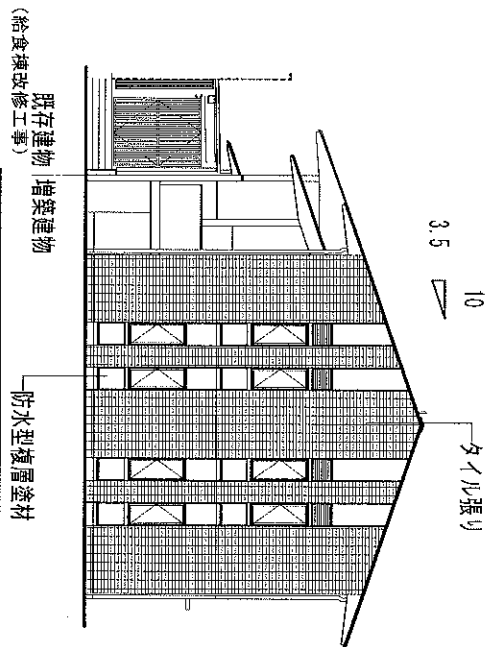

西立面図 S=1/200

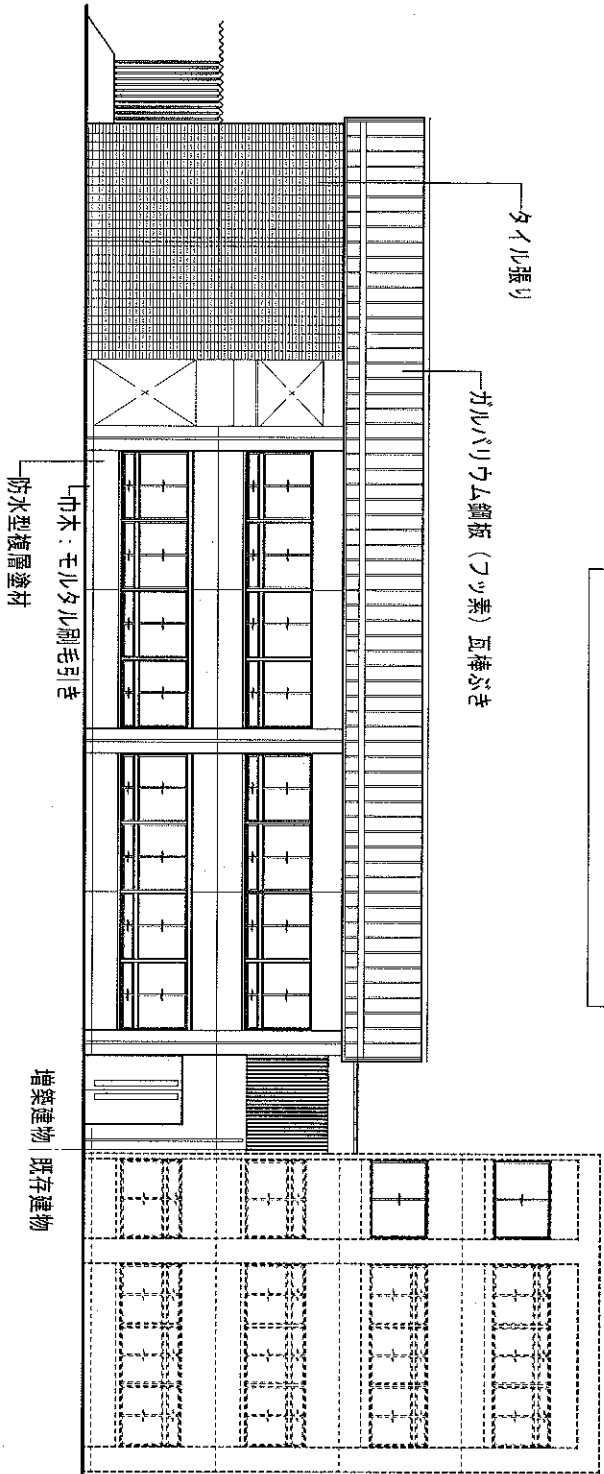

南立面図 S=1/200