


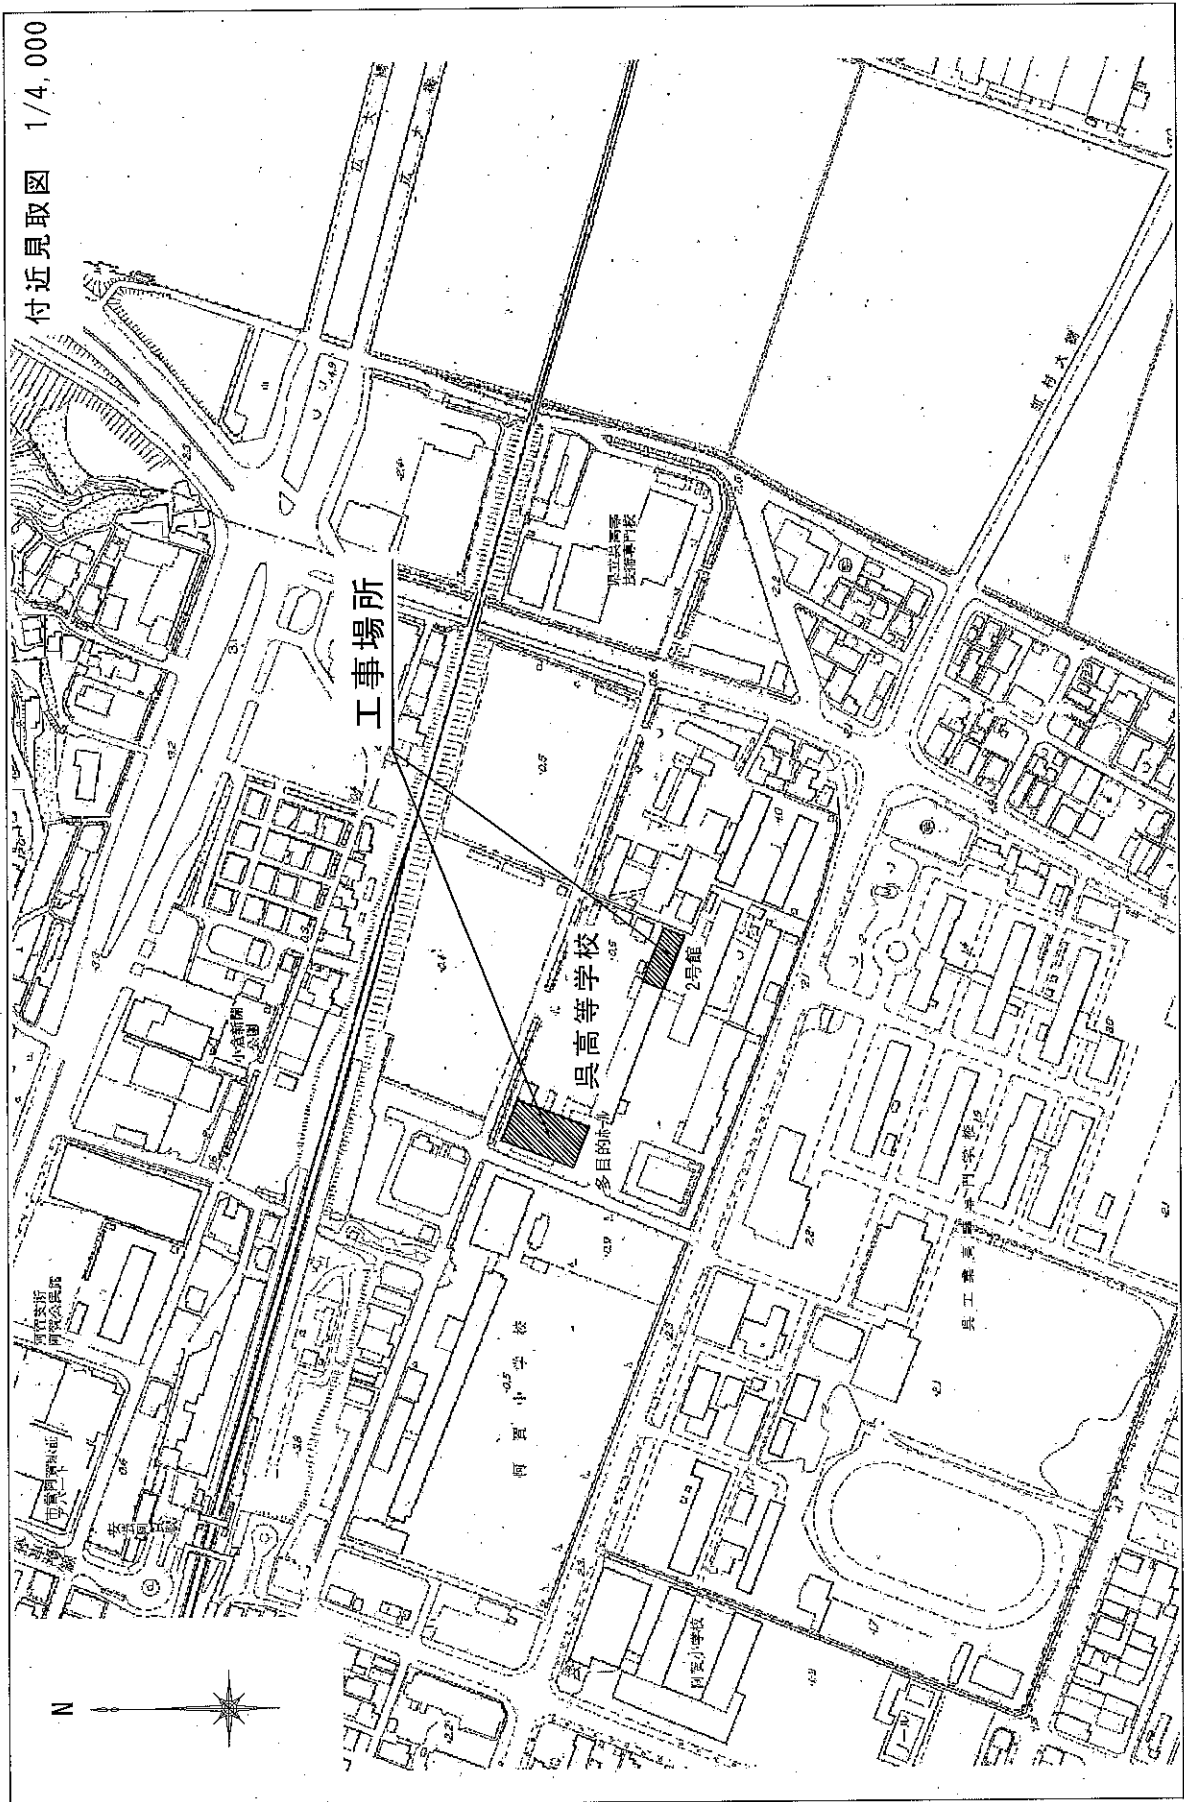



付近見取図 1/4,000

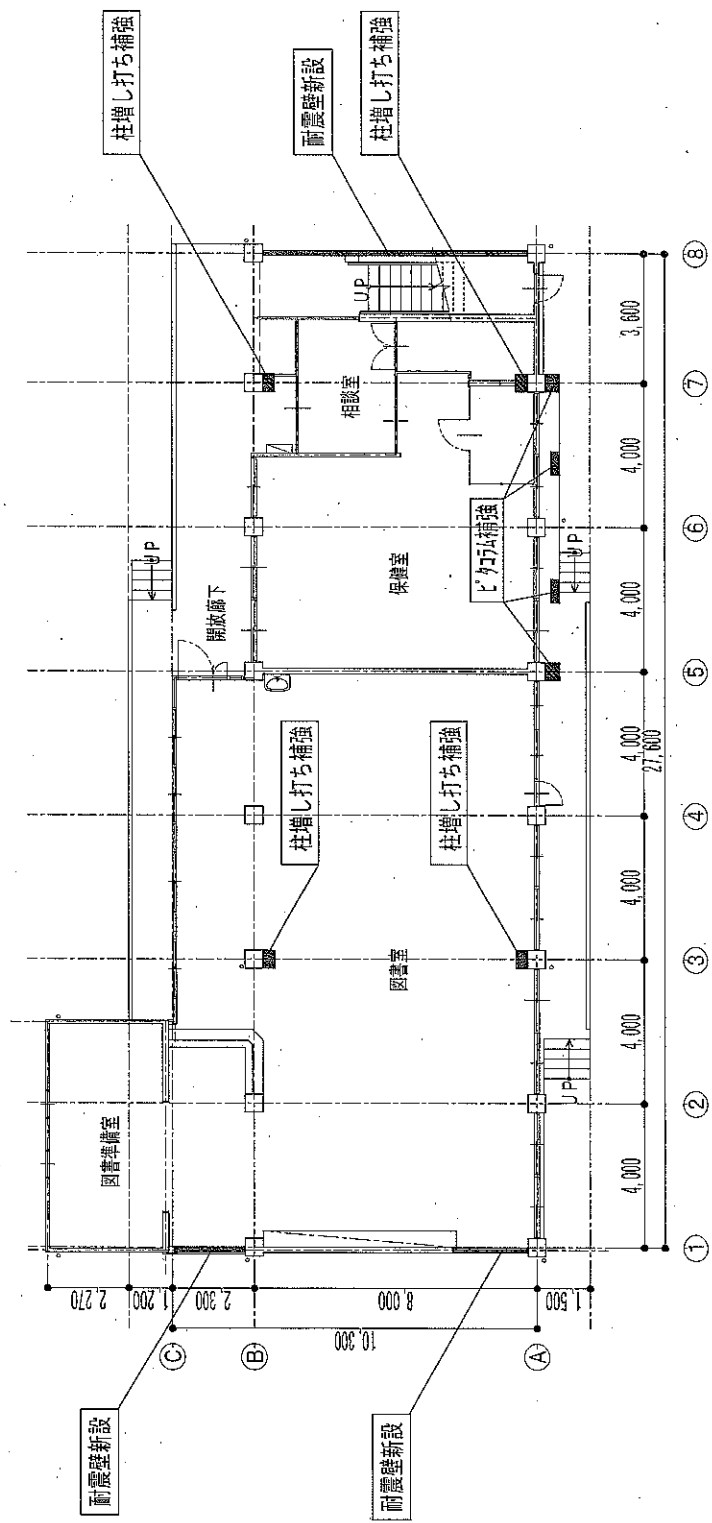

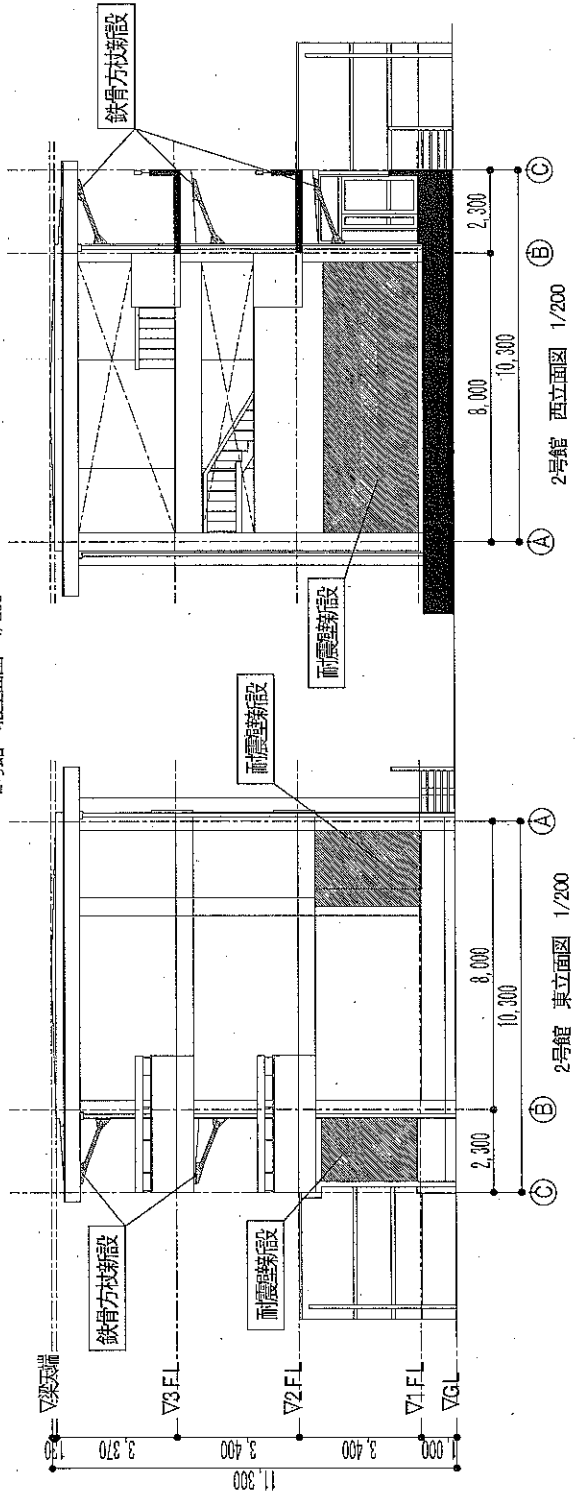


2号館 1階平面図 1/100

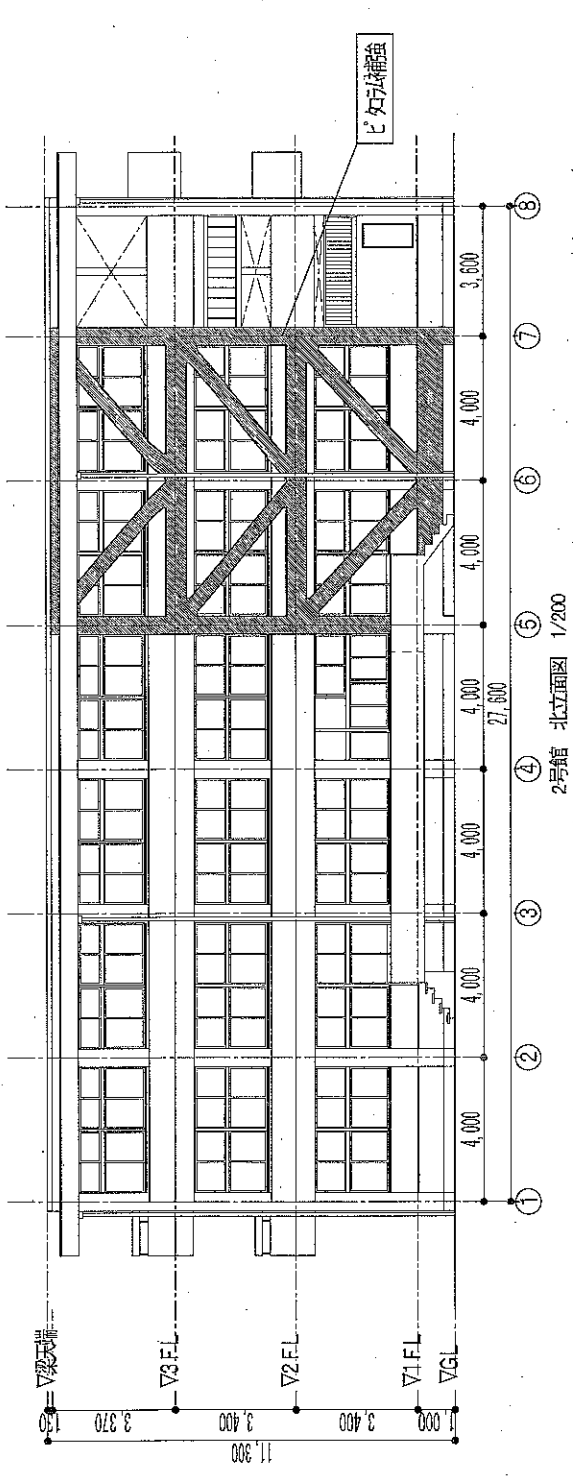


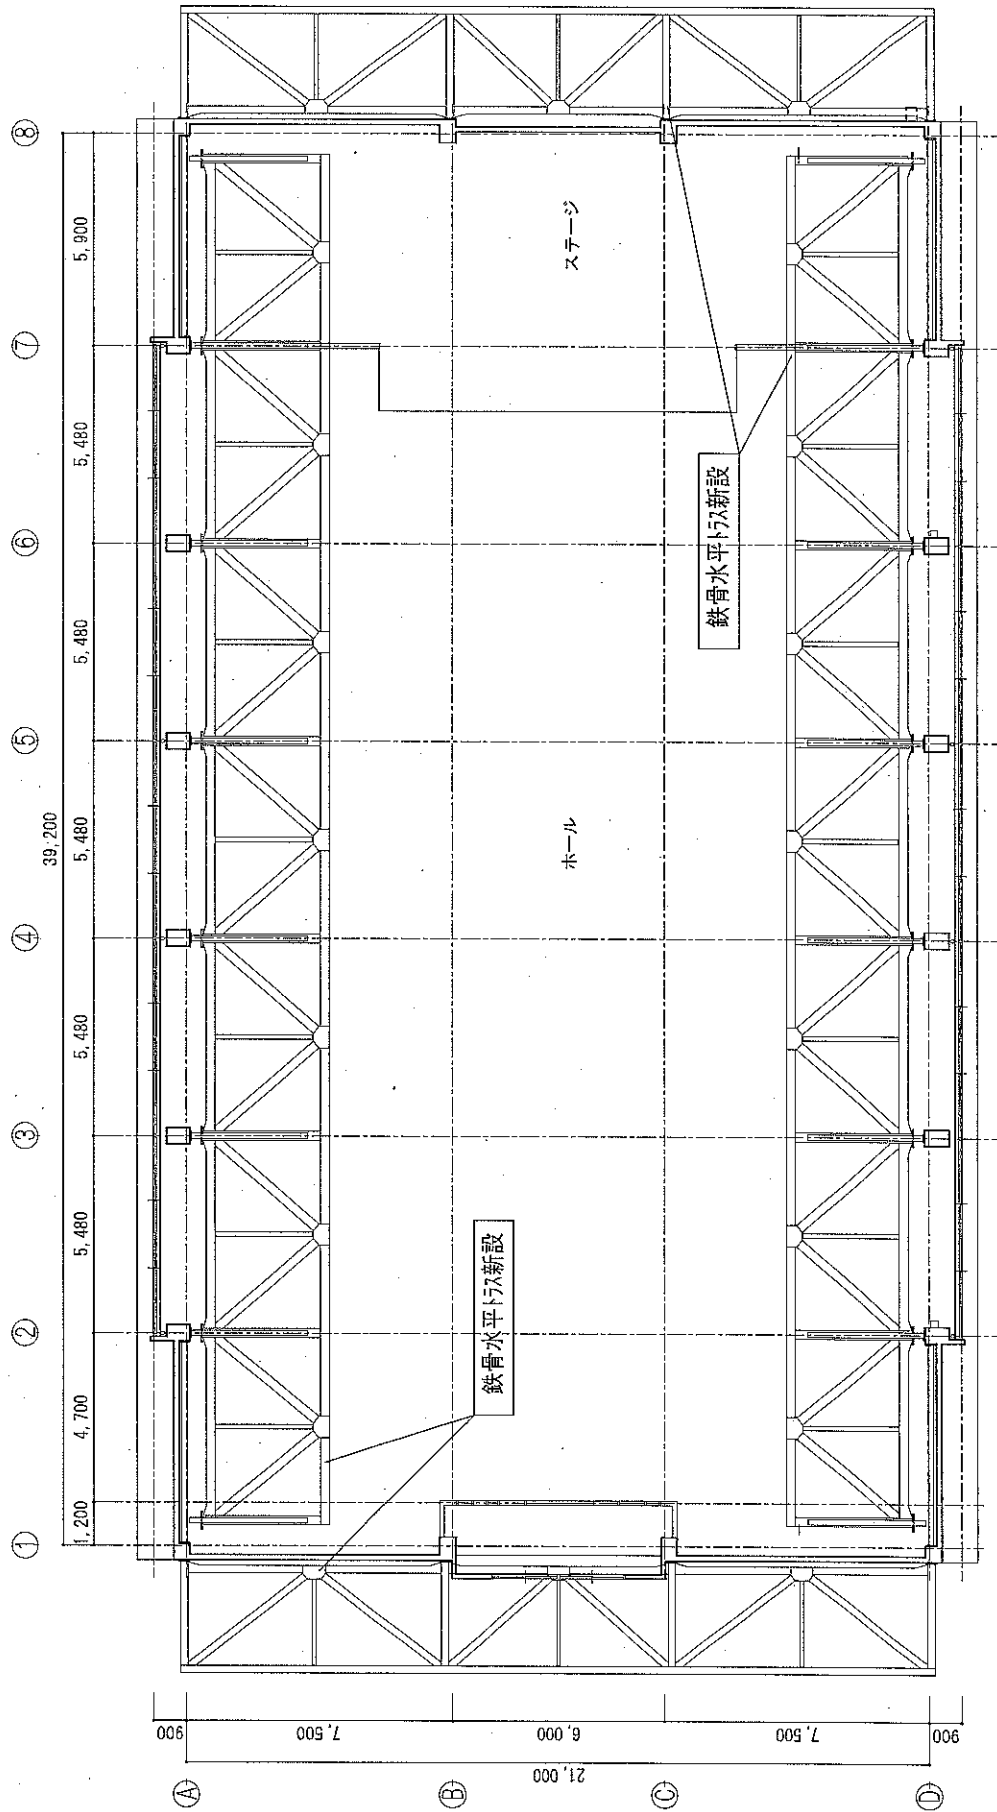

多目的ホール 天井伏図 1/200

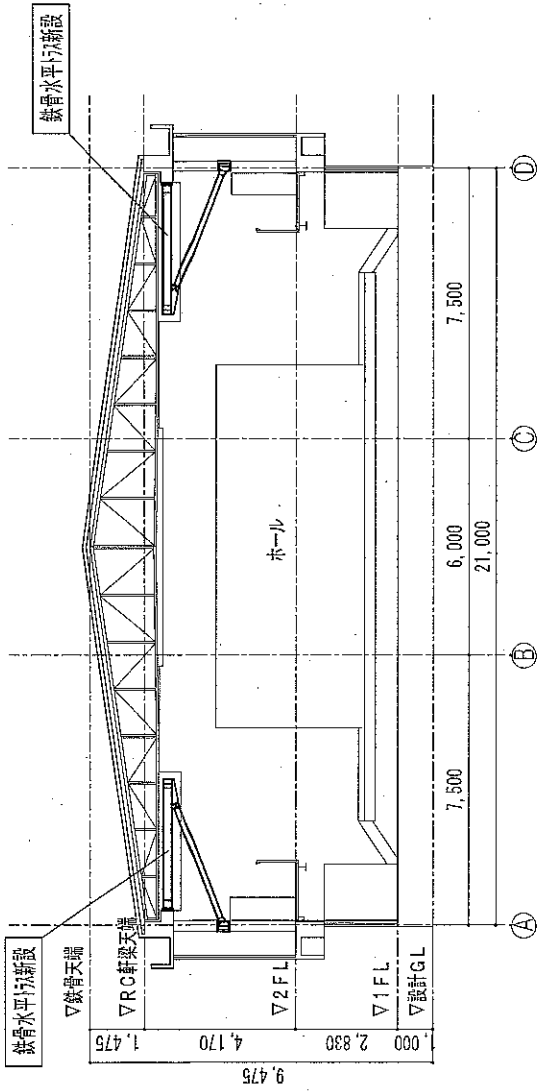

多目的ホール 断面図 1/200

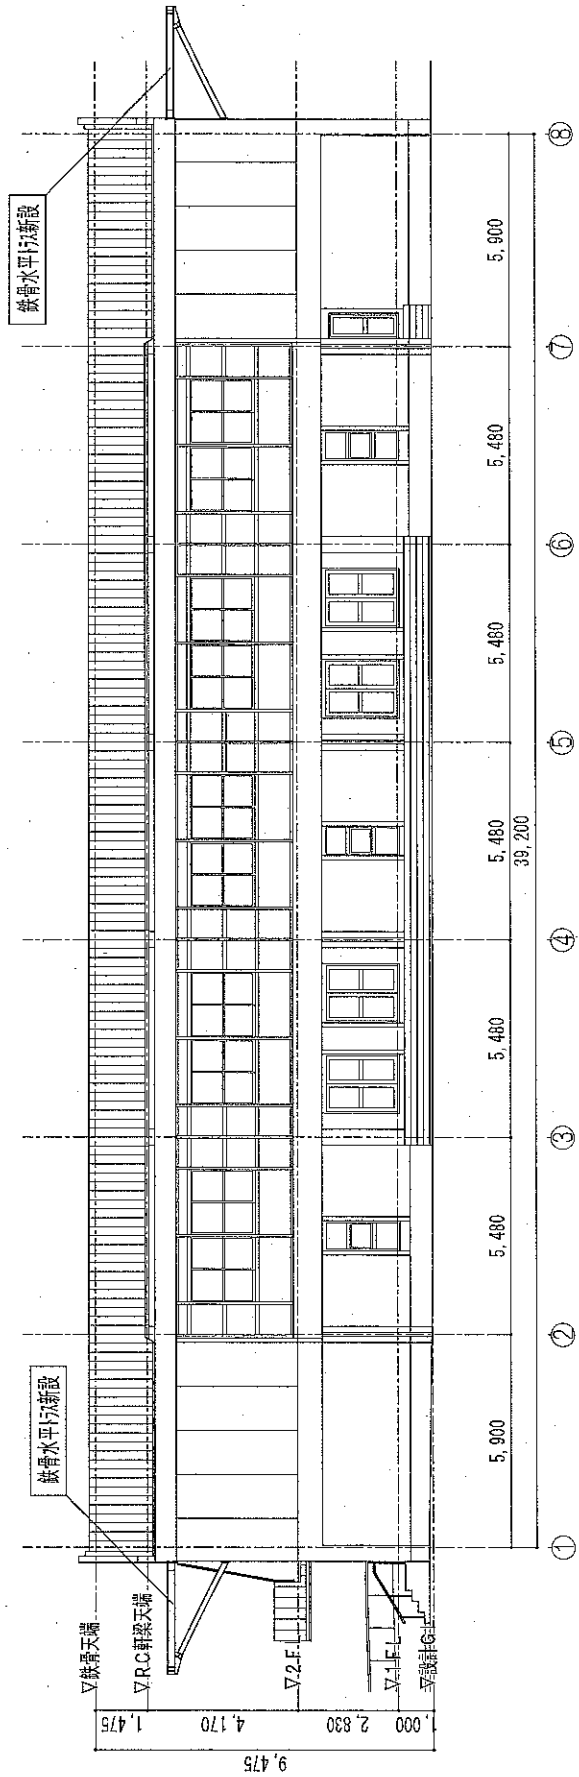

多目的ホール 東立面图 1/200